


FP V 1.1.05 Horizontal section.

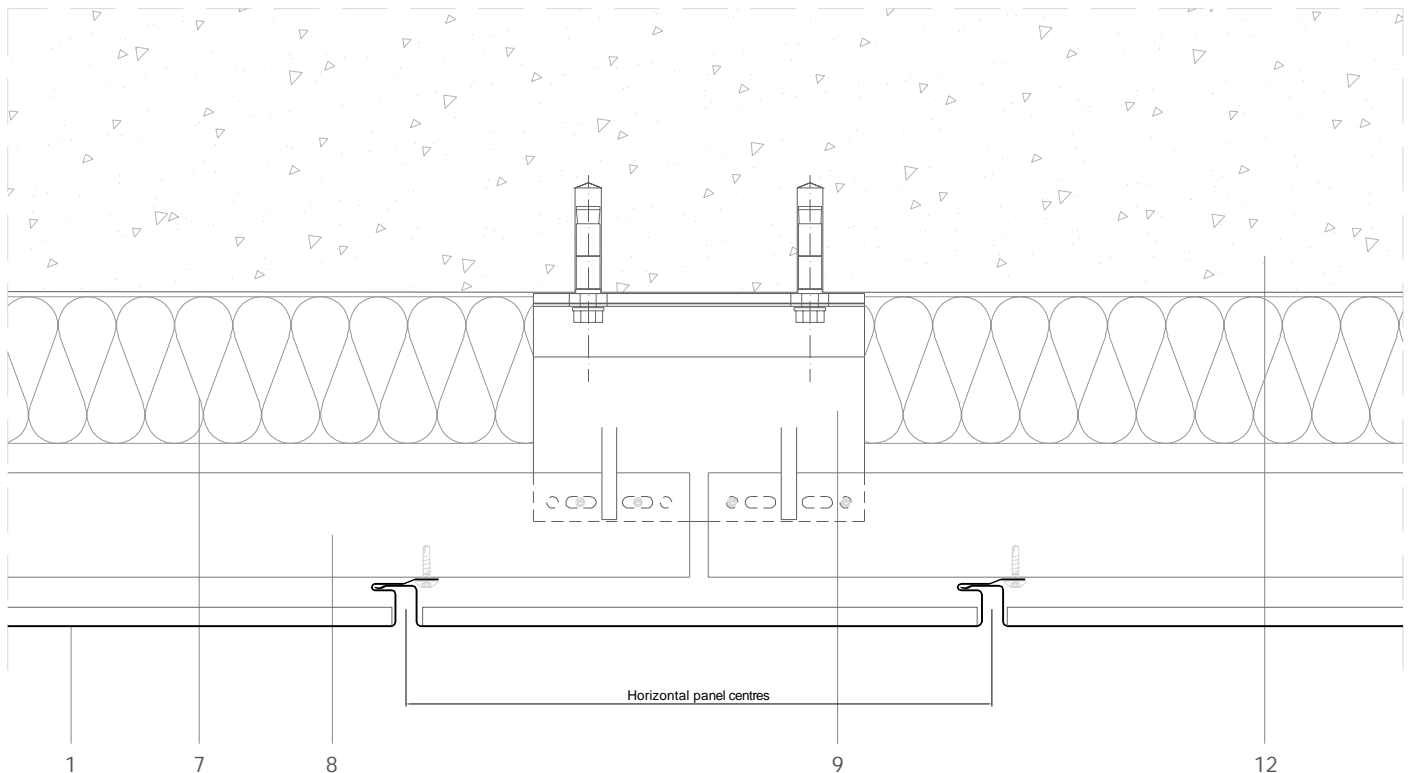

All dimensions are indicative unless specified on the drawing
Sheet thickness may be exaggerated for clarity

Scale 1/4

Notes:

- Consult local or national regulations to size the ventilation gap.
- The supporting structure is shown as metal 'L' profiles on generic 'helping hand' type wall brackets.
- Other supporting systems are possible, but thermal movement must be taken into consideration.
- The end to end reveal width can be varied - see drawing FP V 1.1.02.

1. elZinc® cladding
2. elZinc® weathering strip
3. elZinc® corner profile
4. elZinc® retaining strip
5. elZinc® perforated strip / perforated panel
6. Structural underlay
7. Insulation
8. Metal rail
9. Wall bracket
10. Folded galvanised sheet
11. Membrane
12. Structure