


DLSS 4.2.02 Tapered batten hip.

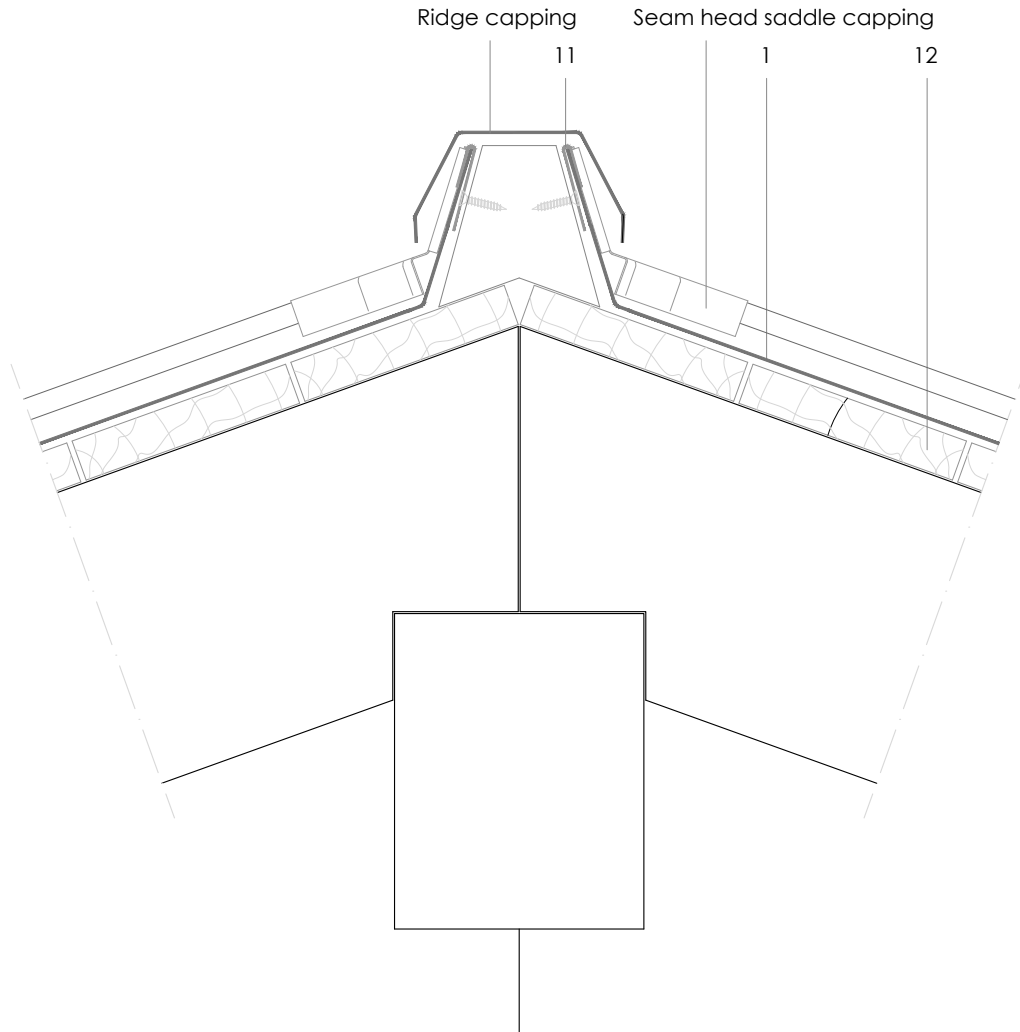

All dimensions are indicative unless specified on the drawing
Sheet thickness may be exaggerated for clarity


Scale 1/4

Notes:

- Used on non-vented roofs, cross-vented roofs or roofs using ventilation hoods.
- Head of seam shown finished according to DLSS 1.2.2.03b.

1. elZinc® cladding
2. Membrane
3. Structural underlay
4. Folded galvanised steel profiles
5. elZinc® perforated sheet
6. elZinc® retention profile
7. Insulation
8. elZinc® hung gutter
9. Gutter clip
10. Gutter bracket
11. elZinc® clip
12. Substrate

DLSS 4.2.02 Tapered batten hip.

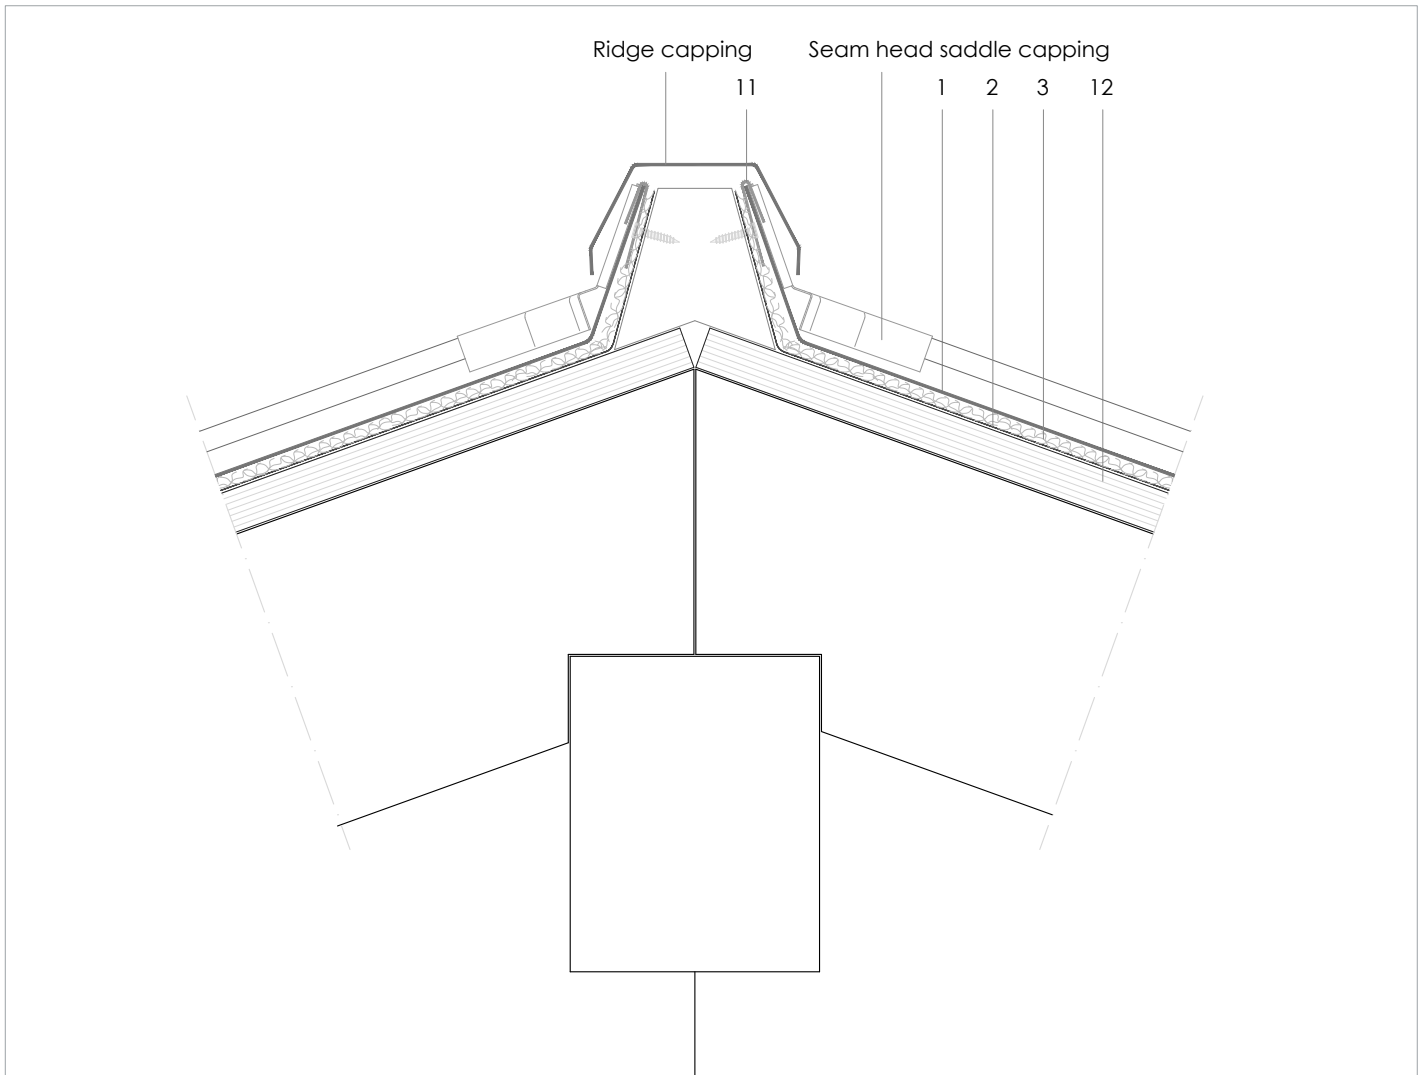

All dimensions are indicative unless specified on the drawing
Sheet thickness may be exaggerated for clarity

Scale 1/4

Notes:

- Used on non-vented roofs, cross-vented roofs or roofs using ventilation hoods.
- Head of seam shown finished according to DLSS 1.2.2.03b.

1. elZinc® cladding
2. Membrane
3. Structural underlay
4. Folded galvanised steel profiles
5. elZinc® perforated sheet
6. elZinc® retention profile
7. Insulation
8. elZinc® hung gutter
9. Gutter clip
10. Gutter bracket
11. elZinc® clip
12. Substrate